



SITE PLAN @ 1:5000 A1



- LEGEND
- GRAVEL SURFACE
 - CONCRETE SURFACE
 - DRY CREEK BED
 - SHELTER WITH SEATING - 5 x 5m
 - EXISTING TREES
 - NEW TREES
 - NEW TREE GROVE
 - BUFFER / LOW PLANTINGS
 - ROCK SCRAMBLE MOUND
 - SAND DIGGING PIT
 - LANDSCAPE MULCH
 - EXTENT OF IRRIGATED TURF
 - 1.2M HIGH FENCING
 - LANDSCAPING ROCKS
 - BENCH SEAT WITH BACK & ARM RESTS
 - DRINKER
 - BIN AND LITTER BAG DISPENSER
 - SIGNAGE
 - RECLAIMED LOG
 - SPACE BREAKERS - REFER ITEM 15




DOG PARK CONCEPT ITEMS

- 1 DOUBLE GATED ENTRY ON CONCRETE PAD
- 2 MAINTENANCE VEHICLE ENTRY GATE
- 3 2 x BOWL DRINKER WITH TAP ON CONCRETE PAD WITH DEPRESSION FOR WATER TO POOL - 3m RADIUS MIN
- 4 GRAVEL SURFACE TO HIGH TRAFFIC AREAS
- 5 DIGGING PIT - MIN 400mm DEPTH WITH ROCK EDGE AS INFORMAL SEATING
- 6 ROCK CLAMBER MOUND
- 7 DRY CREEK BED
- 8 5 x 5m SHELTER ON CONCRETE PAD WITH SEATING
- 9 TIME OUT ZONE
- 10 PERIMETER GRAVEL WALKING / JOGGING TRACK @ 1.5m WIDE
- 11 1.2m HIGH STIFF STAY MESH FENCING. 90 DEGREE CORNERS AVOIDED
- 12 FUTURE DOG EDUCATION / TRAINING AREA
- 13 TREATMENTS TO ENHANCE THE ENTRANCE / EXITS AND TO DETER DOGS FROM RUNNING THE FENCELINE
- 14 INDIGENOUS SPECIES PLANTINGS UP TO 1.2m HIGH ALONG EDGE OF ENCLOSURE TO SOFTEN THE FENCELINE AND SCREEN DOG PARK
- 15 MULCHED AREA WITH LARGE ROCKS AS SPACE BREAKERS & INFORMAL SEATING
- 16 FORESTED AREA
- 17 PLANTED AREAS TO HELP BREAK THE SPACE UP INTO SMALLER AREAS



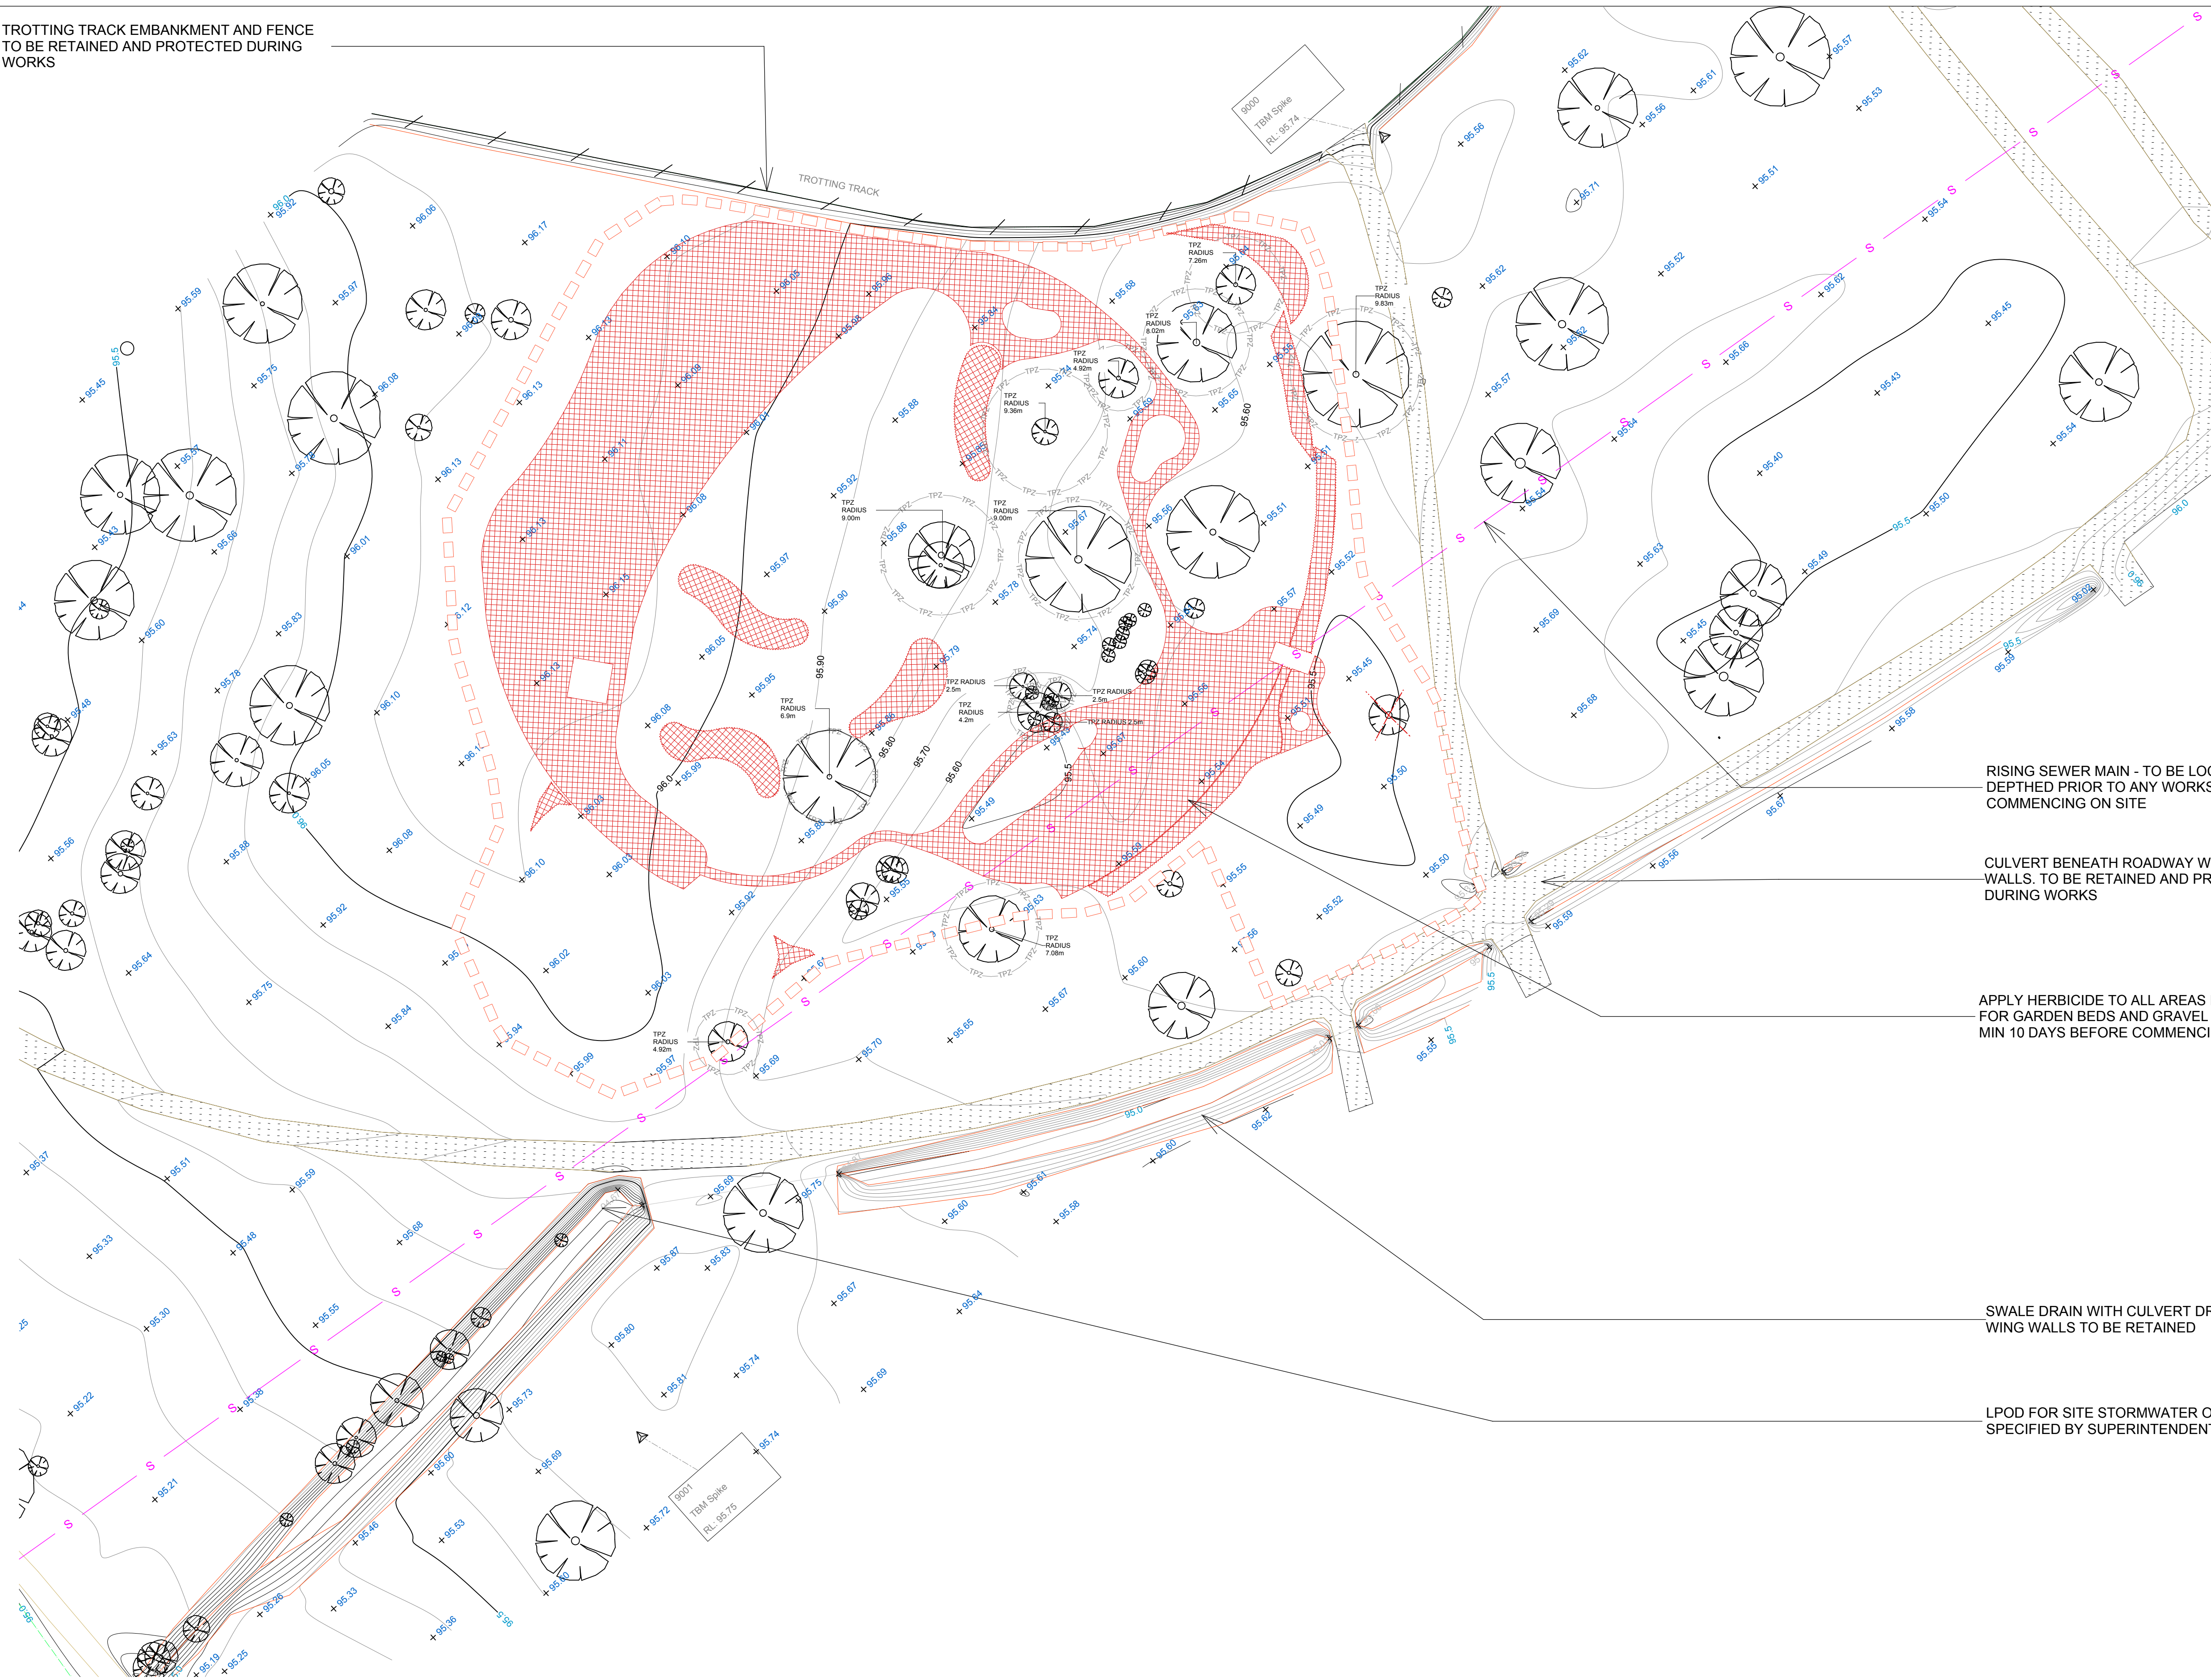



TROTTERING TRACK EMBANKMENT AND FENCE
TO BE RETAINED AND PROTECTED DURING
WORKS



LEGEND

- EXISTING GRAVEL ROADWAY - RETAINED
- EXISTING FENCE
- AREA TO BE TREATED WITH HERBICIDE
- EXISTING TREES TO BE PROTECTED
- TREE PROTECTION ZONE
- TREE TO BE REMOVED, 1 NO.
- SEWER MAIN
- EXISTING CONTOURS @ 100mm INTERVALS
- EXTENT OF WORKS

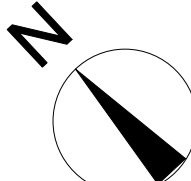LD04

DRAWN BY:	KG	AMENDMENTS:	   	PROJECT:	DATE:	16/08/ 2019	CLIENT:	MURRAY RIVER COUNCIL
CHECKED BY:				MOAMA RECREATION RESERVE - OFF LEASH AREA Pericoota Road, MOAMA NSW	SCALE:	1:500 @ A1	PROJECT NUMBER:	SHEET: 4 of 16
					DRAWING:	EXISTING CONDITIONS & DEMO PLAN	ISSUE: ISSUE DRAFT 'FOR TENDER' (A)	PLOT DATE: 16.08.2019